
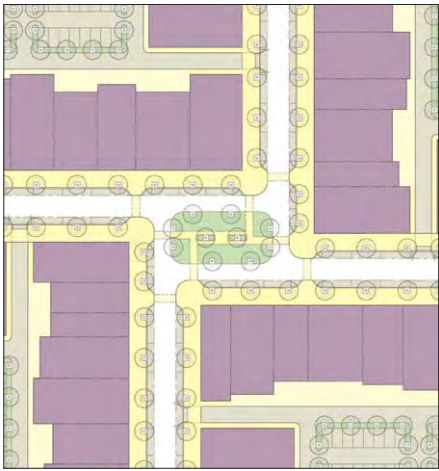


RETROFIT

COMMERCIAL:
CENTER

BUILDING TYPE:
MIXED USE SHOP STACKED

4.00 AC / 60 DU
TOWN SQUARE

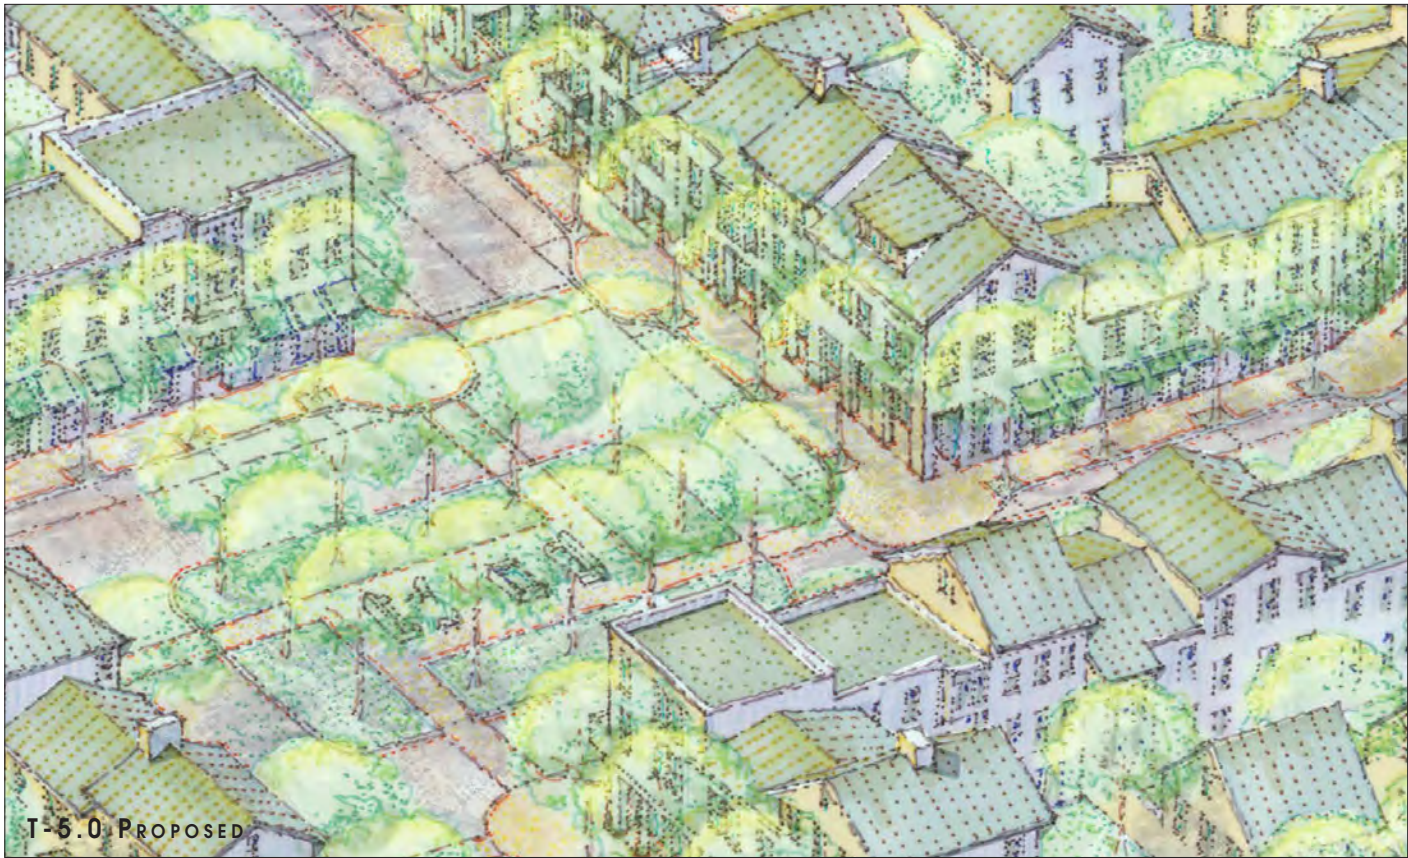

PARCEL PLAN AREA		4.00 AC	DENSITY	60 DU/AC
BUILDING TYPES		DWELLINGS		
DETACHED:	HOUSE	0	STANDARD (>1,600s.f.)	0 DU
	COTTAGE	0	SMALL (<1,600s.f.)	0 DU
ATTACHED:	HOUSE	0	ACCESSORY (<900s.f.)	0 DU
	COTTAGE	0	COMMERCIAL	20,000 s.f.
STACKED / MIXED:		60		

