



TND 80 AC

CONTRIBUTING LAND
160 AC
LOT QUANTITY
520
GROSS DENSITY
3.25 : 1.00 AC

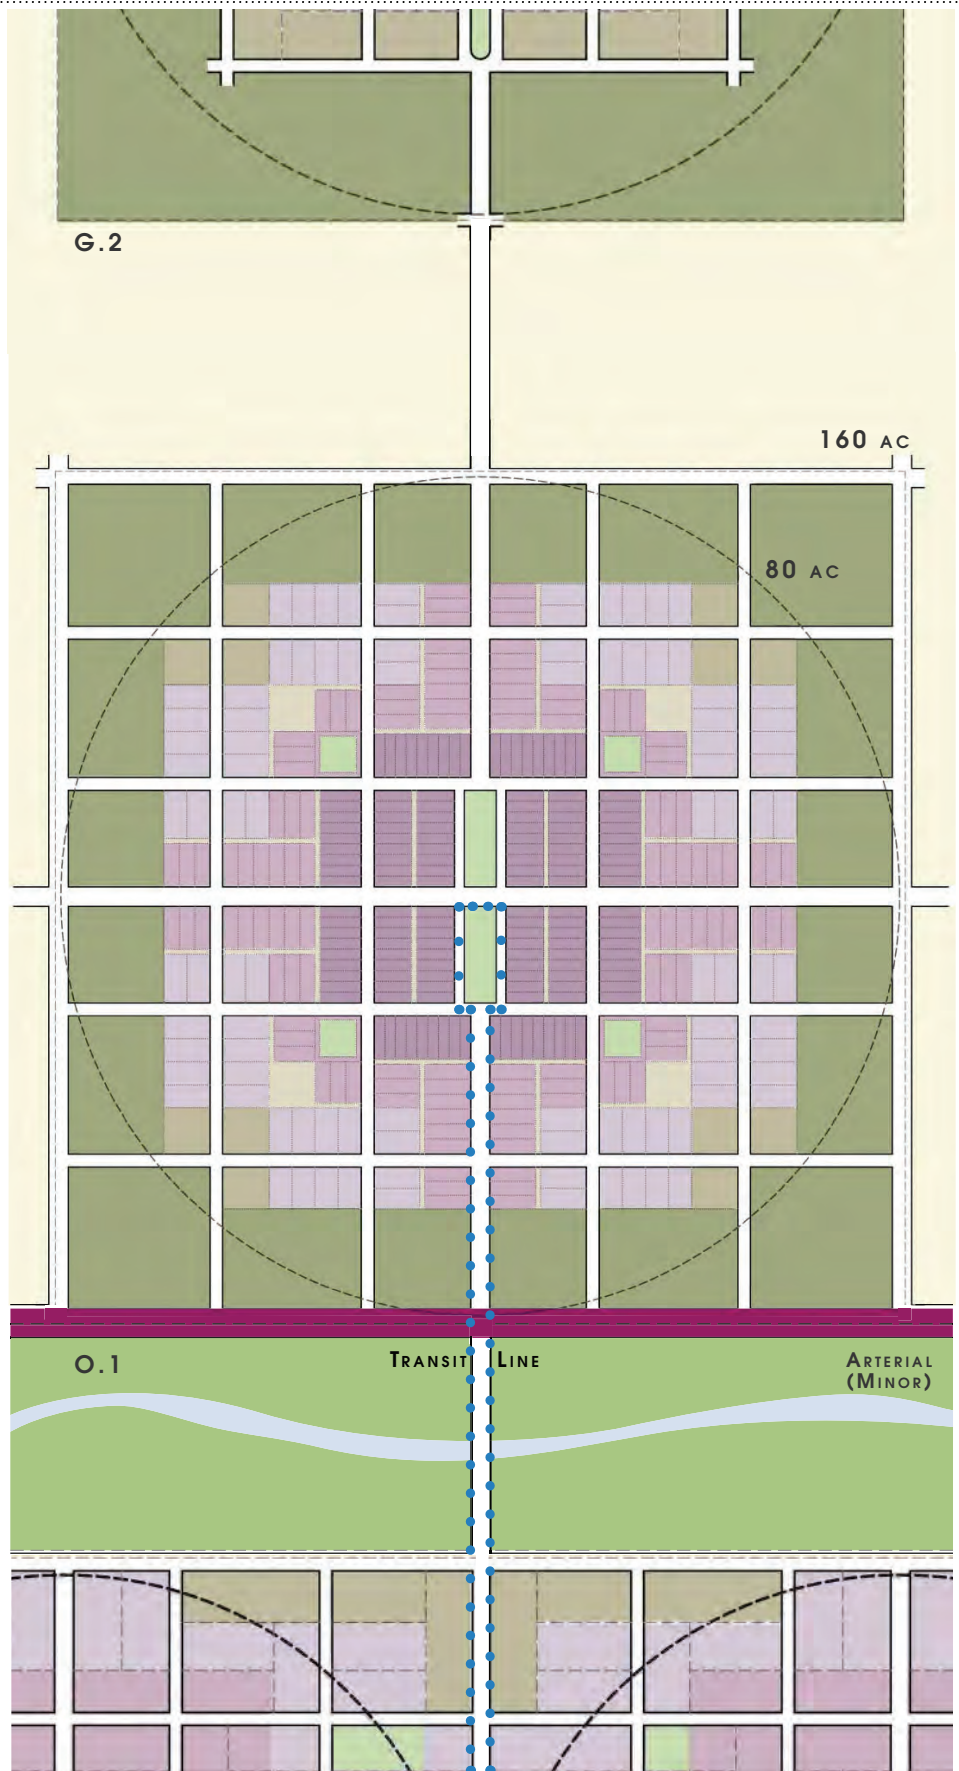

REFERENCE MEASURE: 1/8 MILE (660 FEET)

REFERENCE SCALE: 1/2 SECTION (320 ACRES)

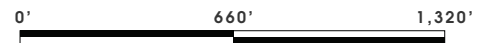

DRAWING SCALE: 1" = 600'

CLD 30 AC

CONTRIBUTING LAND


160 AC

LOT QUANTITY

140

GROSS DENSITY

1: 1.15 AC

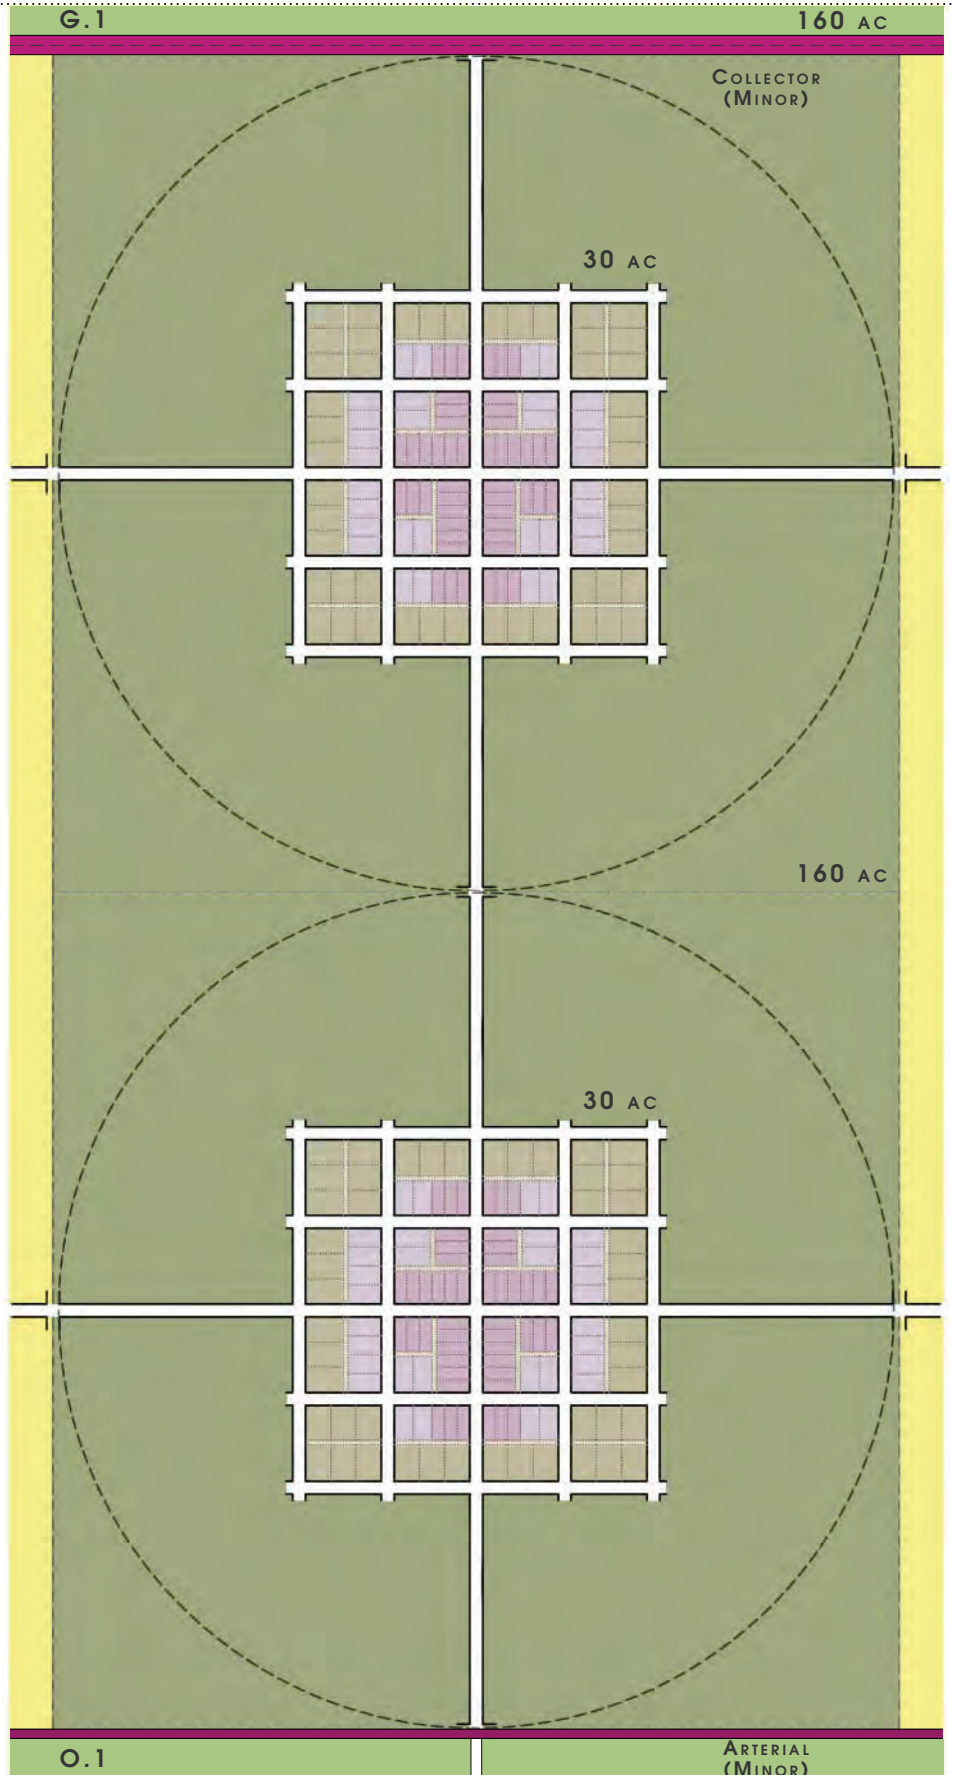

REFERENCE MEASURE: 1/8 MILE (660 FEET)

REFERENCE SCALE: 1/2 SECTION (320 ACRES)

0' 660' 1,320'

DRAWING SCALE: 1" = 600'

CAS 10 AC

CONTRIBUTING LAND


320 AC

LOT QUANTITY

48


GROSS DENSITY

1: 6.67 AC

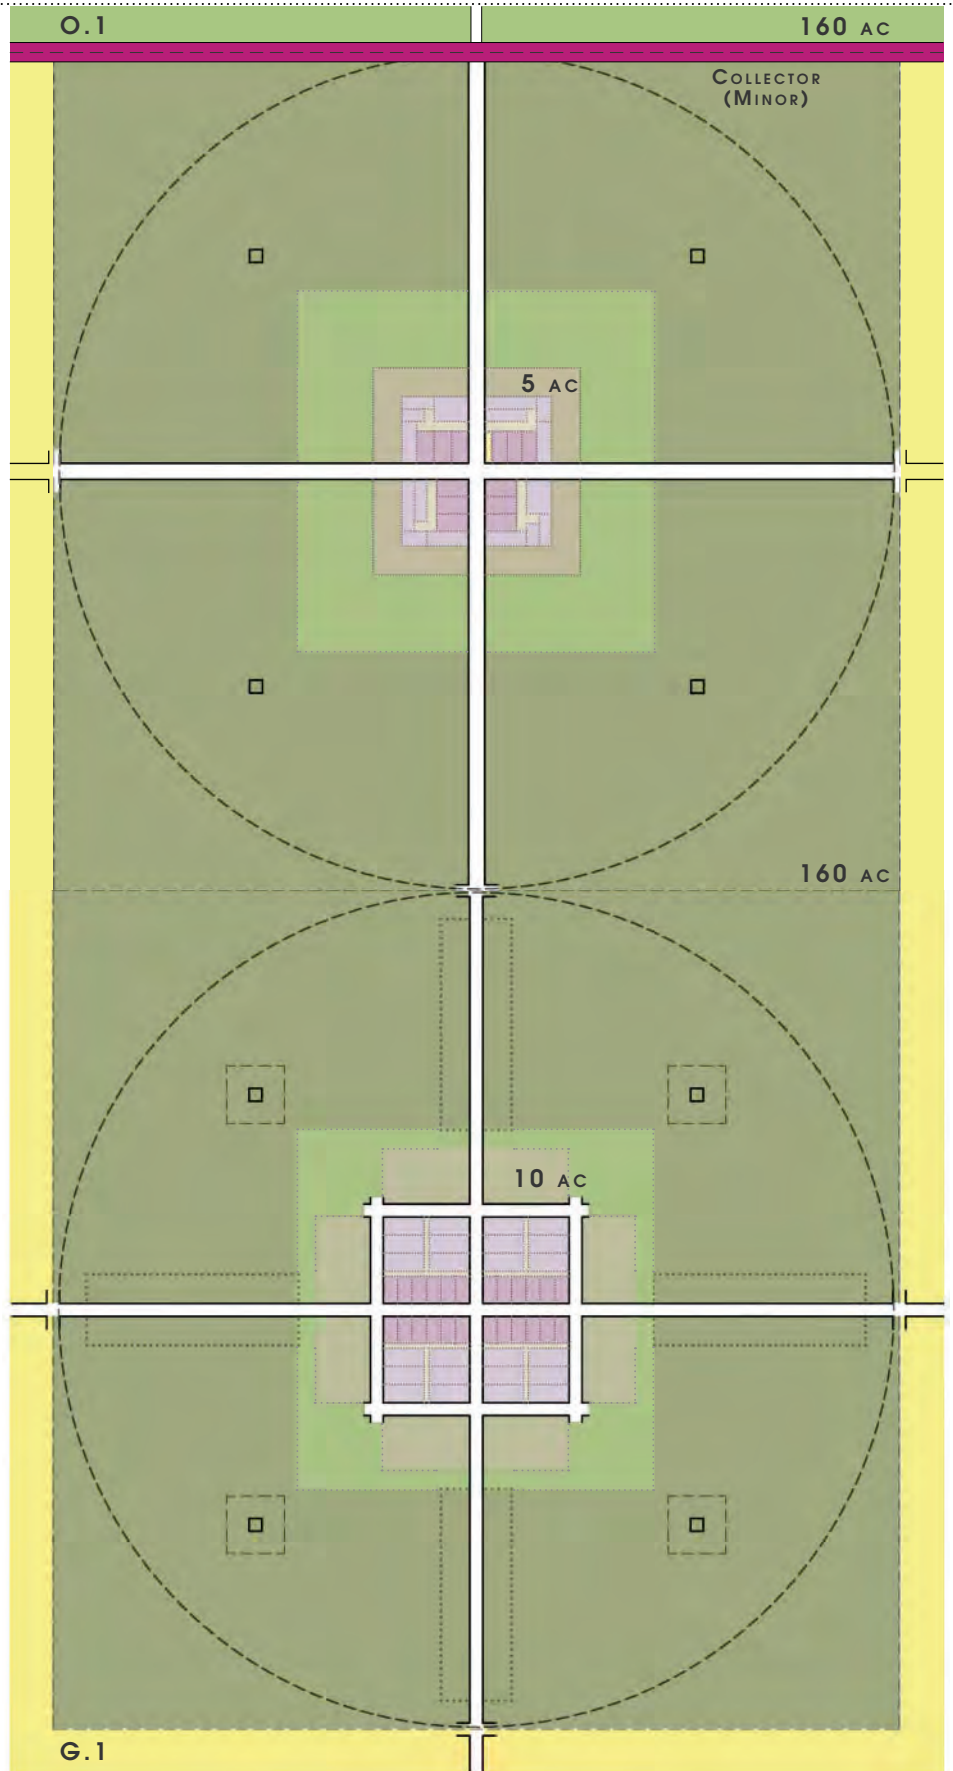

REFERENCE MEASURE: 1/8 MILE (660 FEET)

REFERENCE SCALE: 1/2 SECTION (320 ACRES)

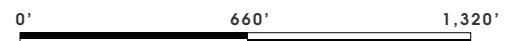

DRAWING SCALE: 1" = 600'