

COMMUNITY UNIT & SETTLEMENT TYPE


TOWN TND

1,450 Lots

COMMUNITY UNITS: CLD/TND


TND 240 ACRE
CONTRIBUTING LAND: 240 AC
NET DEVELOPED LAND: 240 AC
NET DENSITY: 6.0 DU/AC

TND 240 AC
LOT SIZE T-5: 4,000 SF
(AVERAGE) T-4: 5,000 SF
 T-3: 8,000 SF
 T-2: 12,000 SF

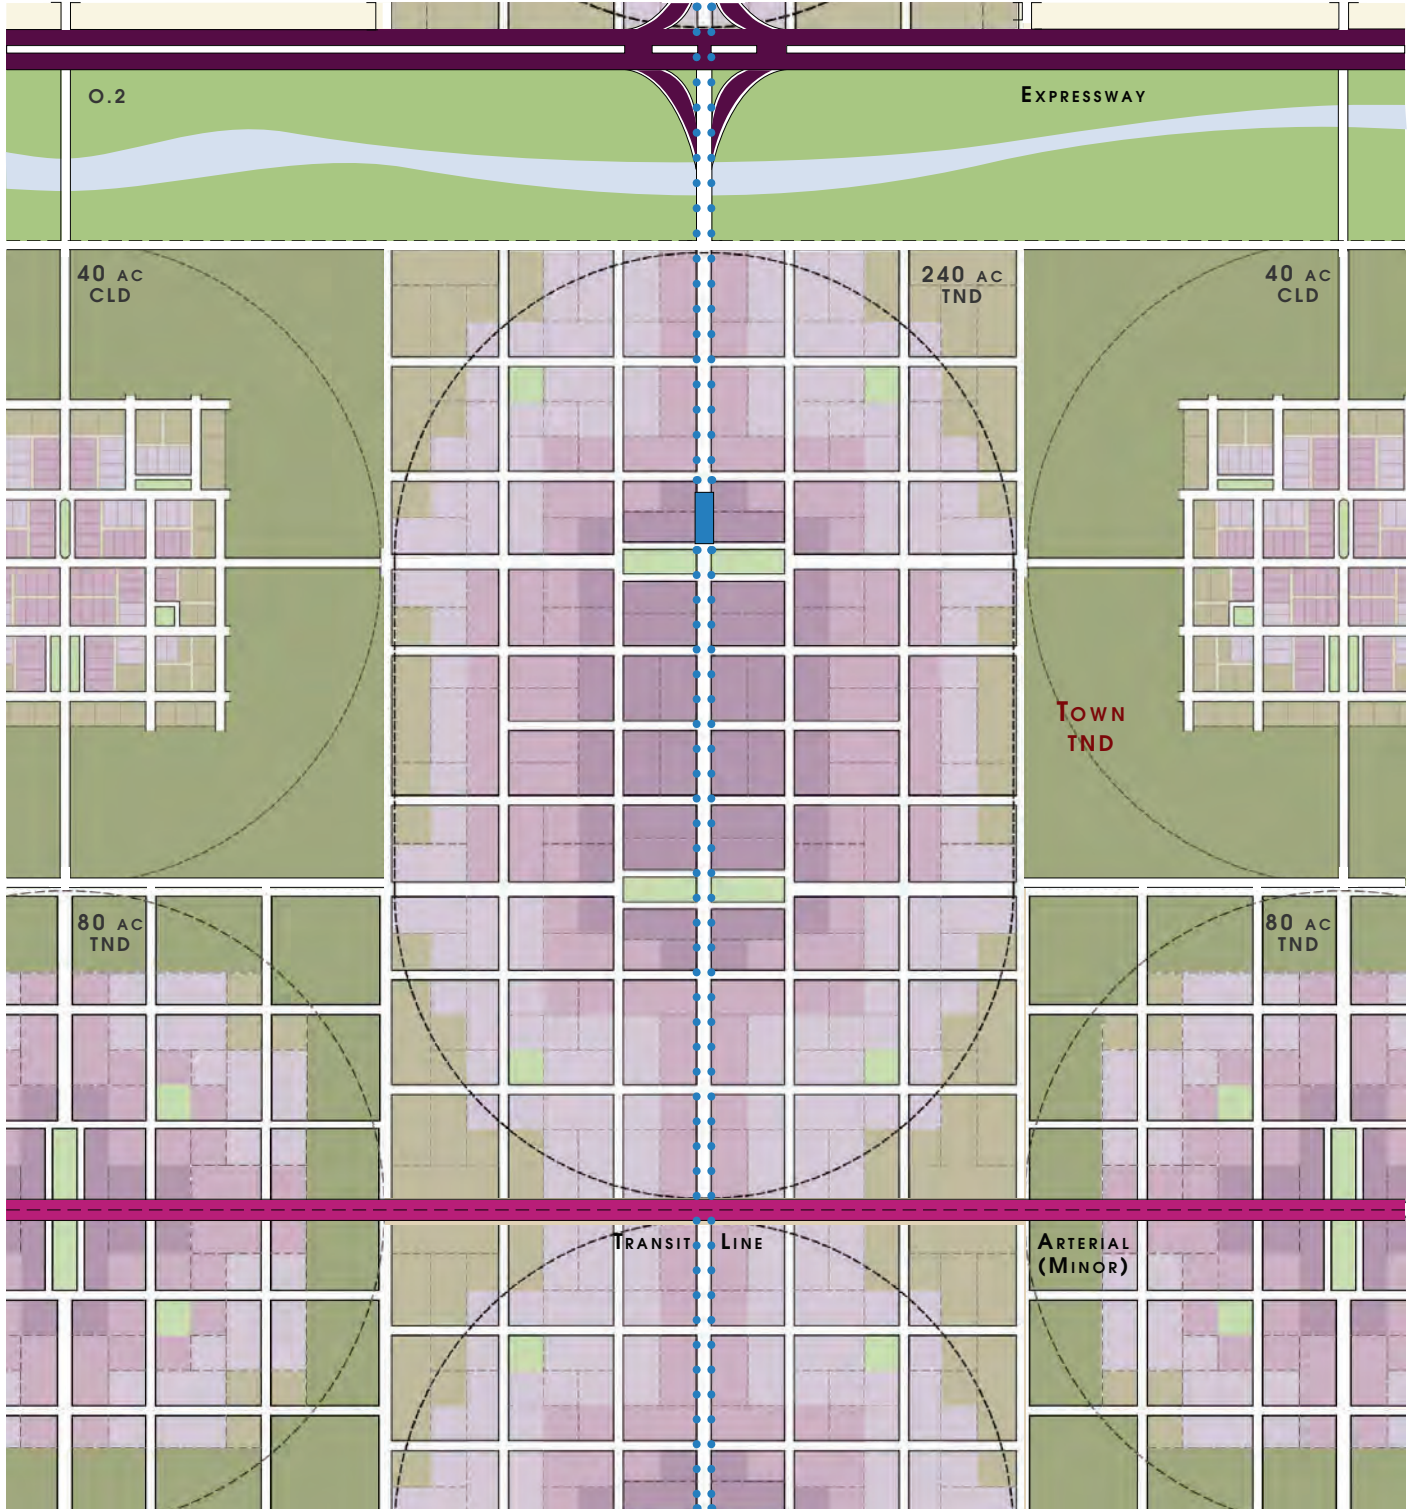

REFERENCE MEASURE: 1/8 MILE (660 FEET)

REFERENCE SCALE: 1 SECTION

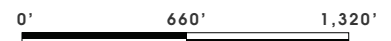

DRAWING SCALE: 1" = 800'

COMMUNITY UNIT & SETTLEMENT TYPE


HAMLET

520 LOTS

COMMUNITY UNITS: TND (80 ACRE)

TND 80 ACRE
CONTRIBUTING LAND: 160 AC
NET DEVELOPED LAND: 80 AC
NET DENSITY: 6.5 DU/AC

TND 80 AC
LOT SIZE T-5: 2,750 SF
(AVERAGE) T-4: 4,000 SF
 T-3: 5,500 SF
 T-2: 8,000 SF

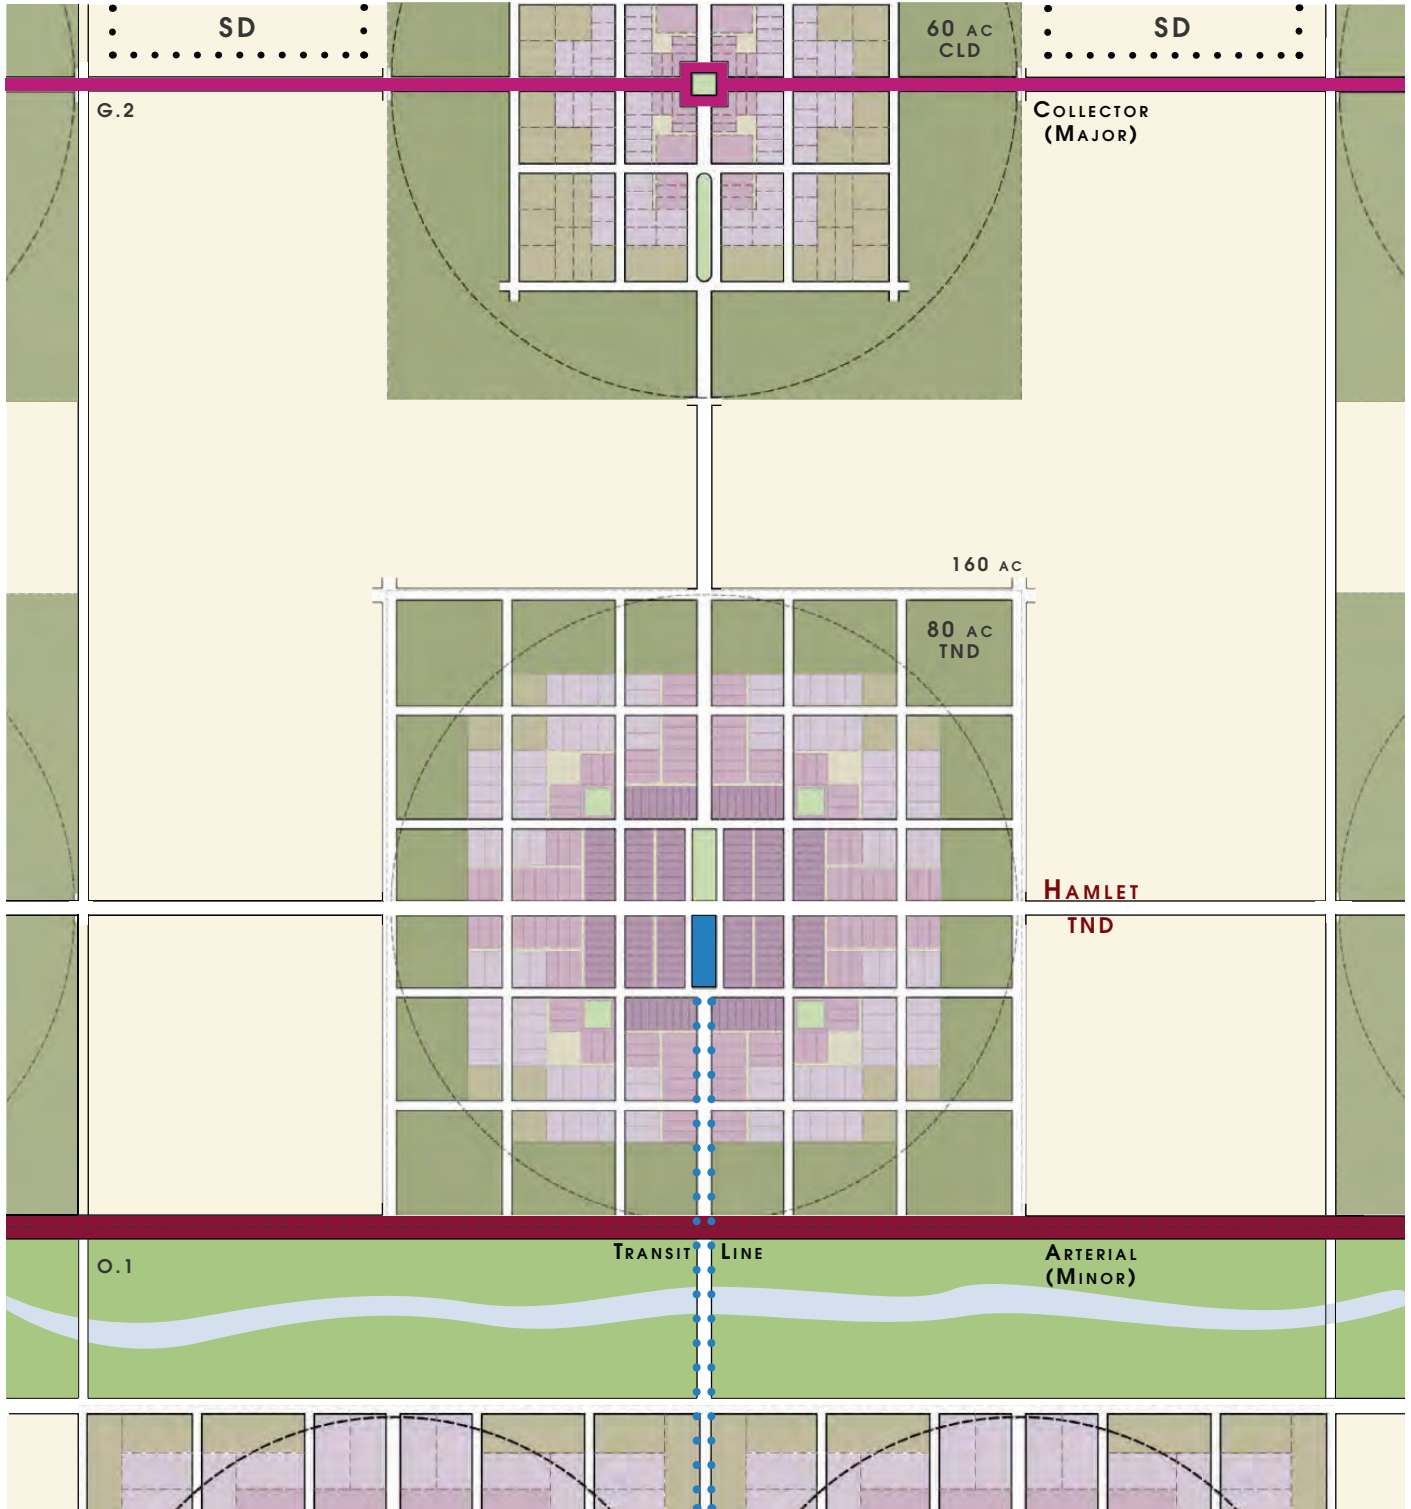

REFERENCE MEASURE: 1/8 MILE (660 FEET)

REFERENCE SCALE: 1 SECTION

0' 660' 1,320'

DRAWING SCALE: 1" = 800'

COMMUNITY UNIT & SETTLEMENT TYPE


HAMLET

140 LOTS

COMMUNITY UNITS: CLD (30 ACRE)

CLD 30 ACRE
CONTRIBUTING LAND: 160 AC
NET DEVELOPED LAND: 30 AC
NET DENSITY: 4.6 DU/AC

CLD 30 ACRE
LOT SIZE T-4: 4,000 SF
(AVERAGE) T-3: 5,500 SF
 T-2: 7,500 SF

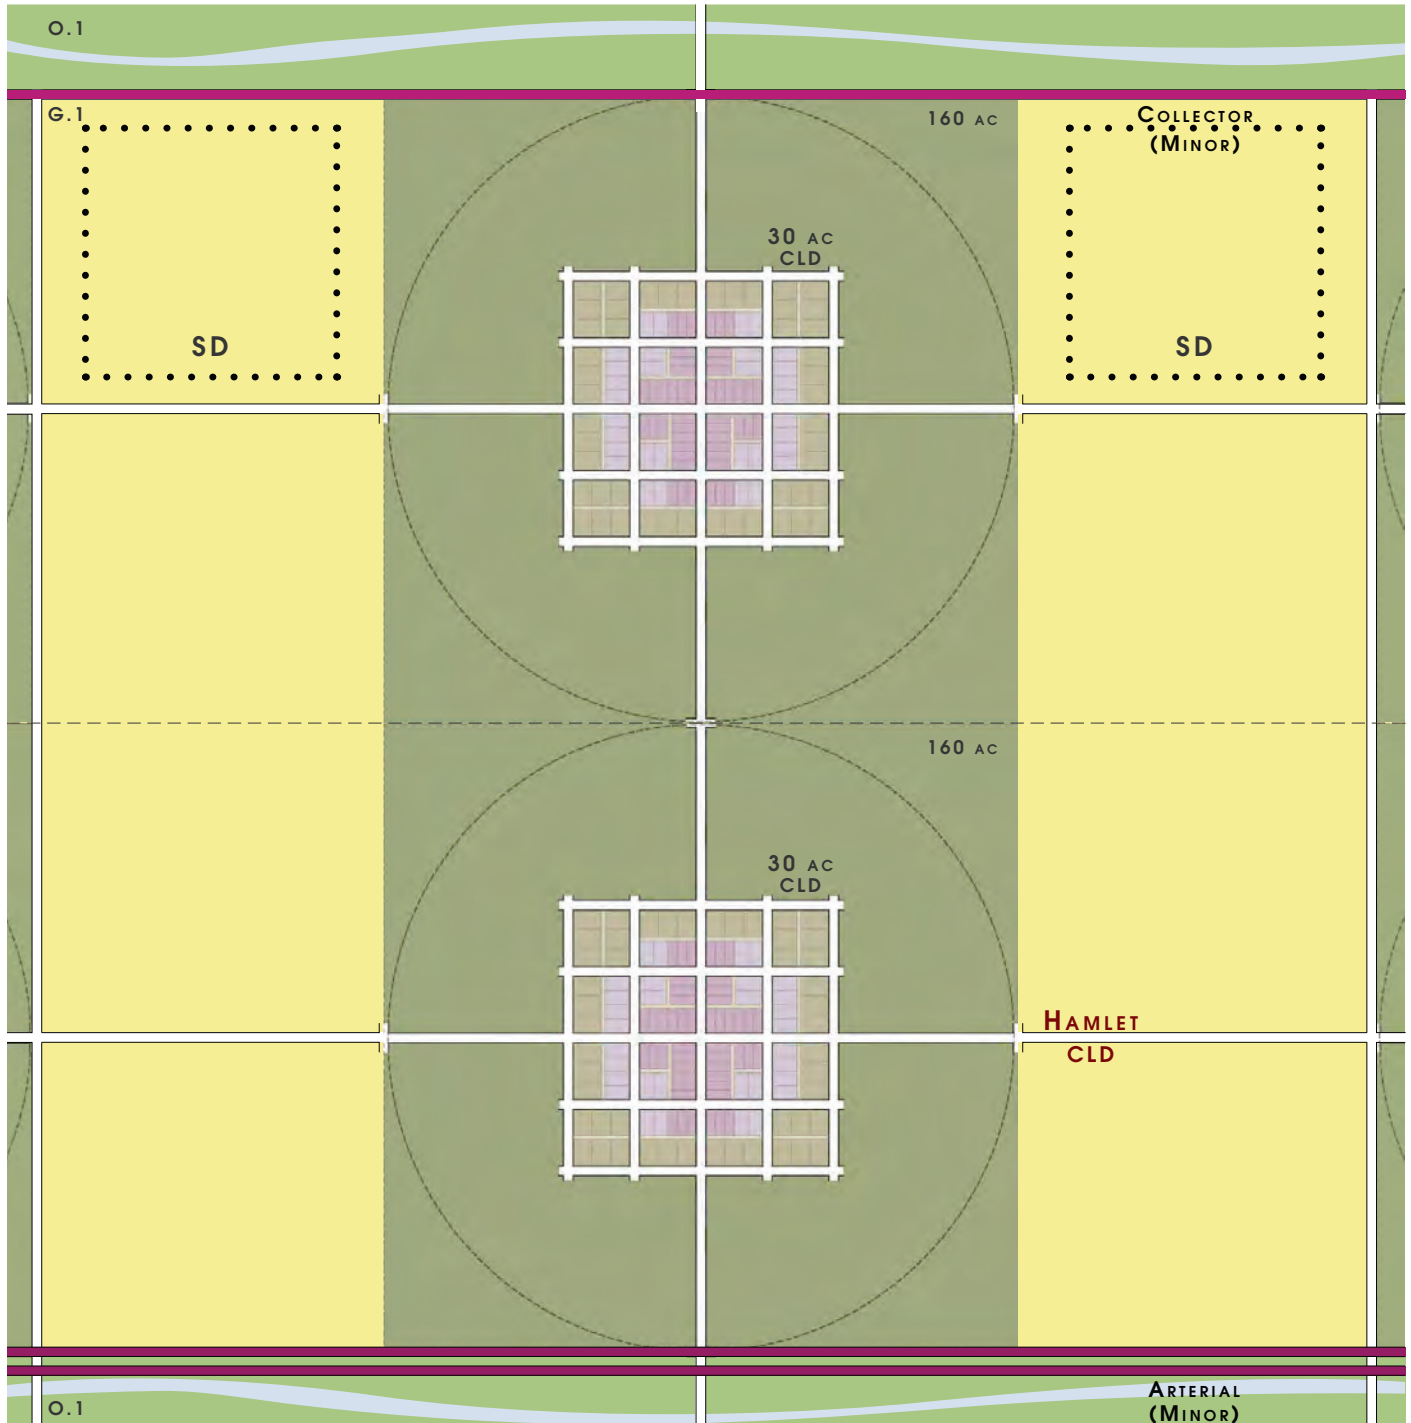

REFERENCE MEASURE: 1/8 MILE (660 FEET)
 REFERENCE SCALE: 1 SECTION (640 ACRES)

0' 660' 1,320'

DRAWING SCALE: 1" = 800'

COMMUNITY UNIT & SETTLEMENT TYPE


AG HAMLET

48 LOTS

COMMUNITY UNITS: CAS (5/10 ACRE)

CAS 10 ACRE
CONTRIBUTING LAND: 320 AC
NET DEVELOPED LAND: 10 AC
NET DENSITY: 4.8 DU/AC

CAS 10 ACRE
LOT SIZE T-4: 3,200 SF
(AVERAGE) T-3: 5,500 SF

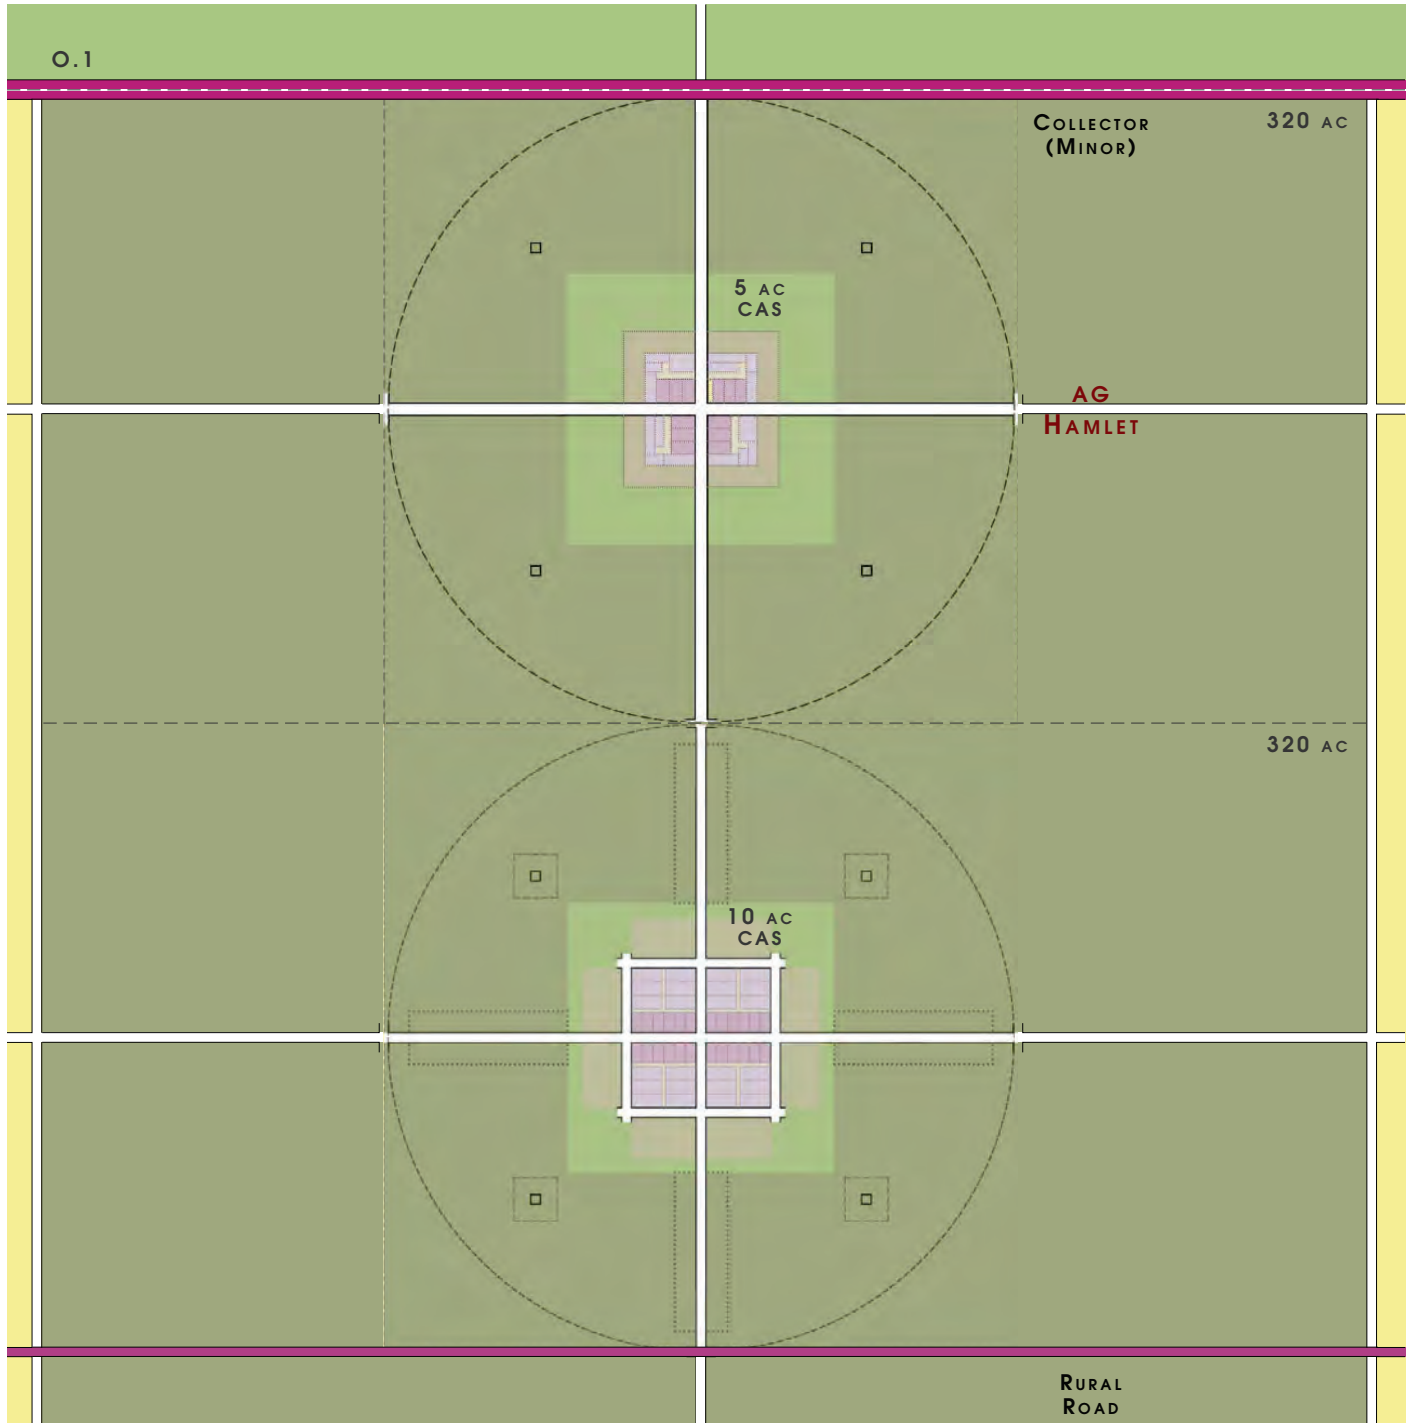

REFERENCE MEASURE: 1/8 MILE (660 FEET)
 REFERENCE SCALE: 1 SECTION (640 ACRES)

0' 880' 1,760'

DRAWING SCALE: 1" = 800'